


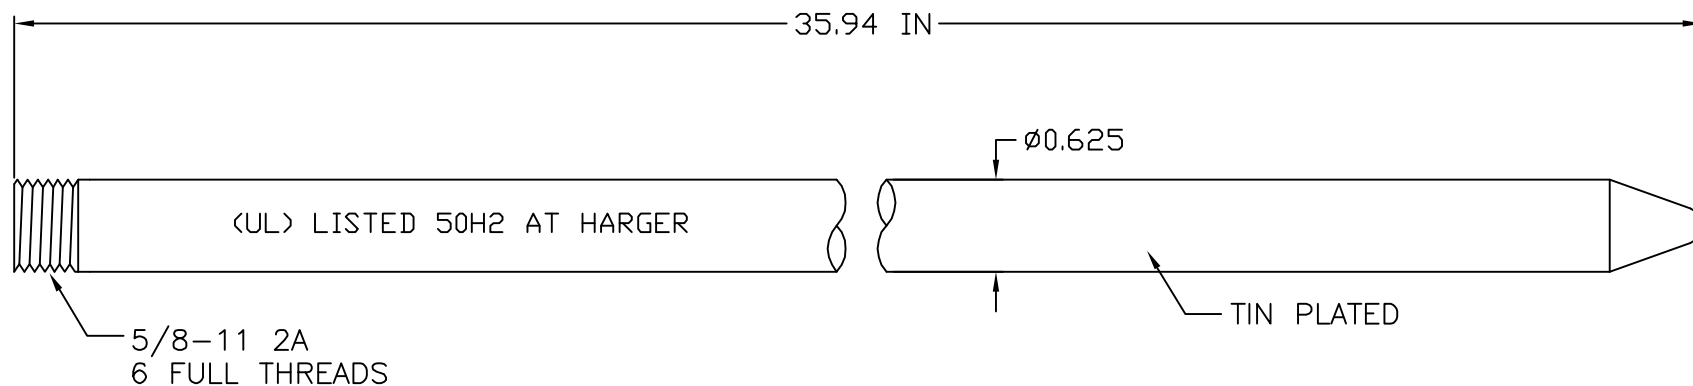


COPPER AIR TERMINAL

EST WT 3.58#

APPROVED

☐ AS DRAWN: _____
☐ AS NOTED: _____
DATE: _____

THIS DOCUMENT AND THE CONTENTS THEREOF IS THE PROPERTY OF HARGER INC., AND IS FURNISHED TO YOU FOR INFORMATION ONLY. THE INFORMATION CONTAINED HEREIN IS CONFIDENTIAL AND OF A PROPRIETARY NATURE AND MUST NOT BE DISCLOSED TO THIRD PARTIES WITHOUT THE EXPRESS WRITTEN APPROVAL OF HARGER INC.

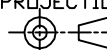				PART NO. 5836CUATT			
				AIR TERMINAL			
B	WAS 1/2 TH'D	121108	WSM	DRAWN BY:			
A	WAS 5/8 TH'D	042602	WSM	CHECKED BY:			
LET	REVISION	DATE	BY	DATE:			
TOLERANCES UNLESS NOTED:			3RD ANGLE PROJECTION		 301 ZIEGLER DRIVE GRAYSLAKE, IL 60030 (847) 548-8700		
FRACTIONAL +/- 1/16							
DECIMAL +/- .030							
BREAK SHARP EDGES					REVISION: B SCALE: 3/4 SHEET: 1 OF 1		