


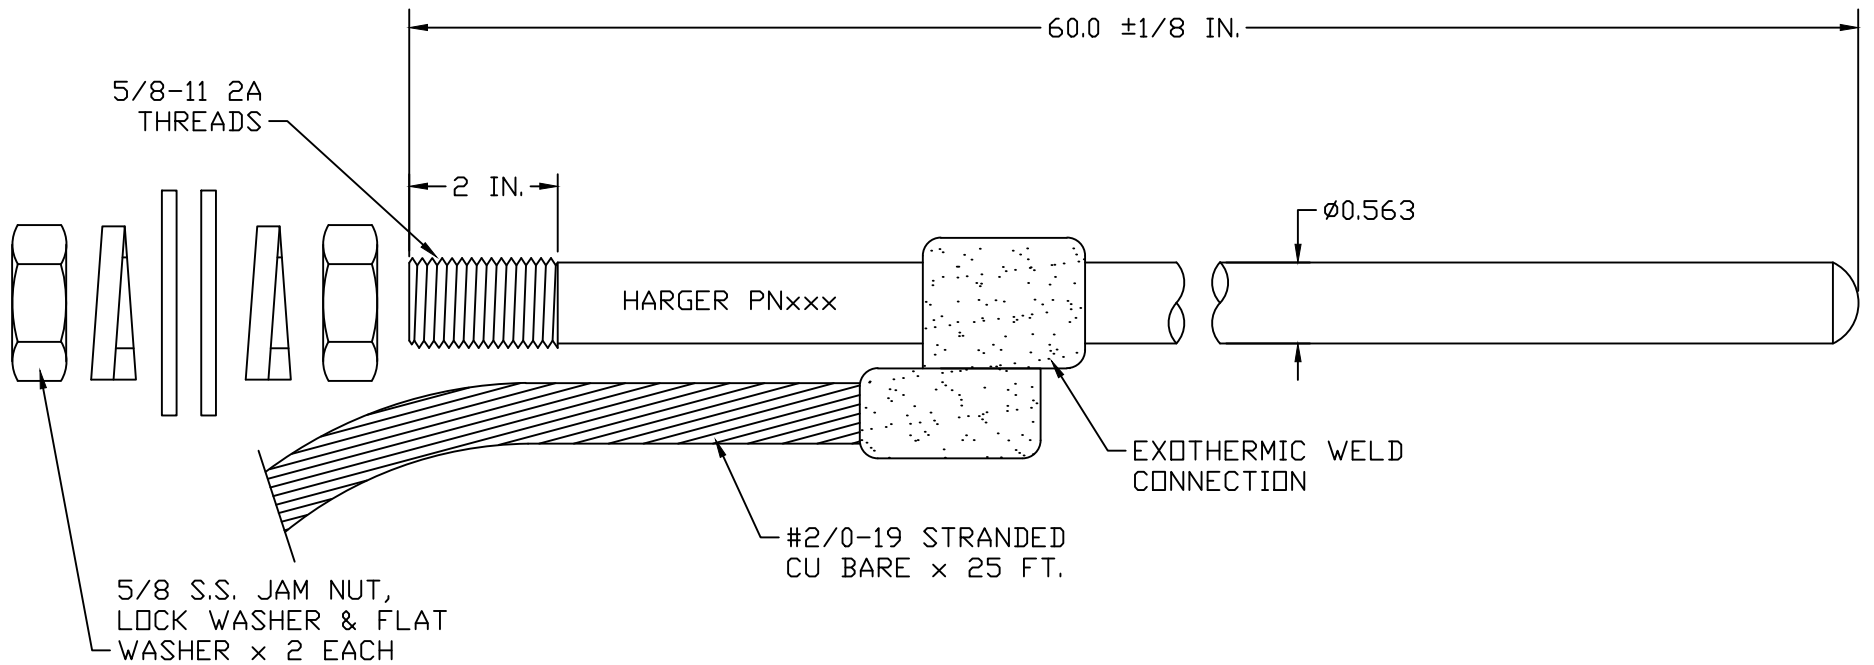

COPPER CLAD AIR TERMINAL

EST WT 15#

APPROVED

☐ AS DRAWN: _____
☐ AS NOTED: _____
 DATE: _____

THIS DOCUMENT AND THE CONTENTS THEREOF IS THE PROPERTY OF HARGER INC., AND IS FURNISHED TO YOU FOR INFORMATION ONLY. THE INFORMATION CONTAINED HEREIN IS CONFIDENTIAL AND OF A PROPRIETARY NATURE AND MUST NOT BE DISCLOSED TO THIRD PARTIES WITHOUT THE EXPRESS WRITTEN APPROVAL OF HARGER INC.

D	WAS SWAGED	111121	LA
LET	REVISION	DATE	BY
TOLERANCES UNLESS NOTED:		3RD ANGLE	
FRACTIONAL +/- 1/16		PROJECTION	
DECIMAL +/- .030			
BREAK SHARP EDGES			

PART NO. 585CCAT2/0
 AIR TERMINAL W/TAIL

DRAWN BY: WSM
 CHECKED BY: _____
 DATE: 051302

HARGER™

301 ZIEGLER DRIVE
 GRAYSLAKE, IL 60030
 (847) 548-8700

REVISION: D
 SCALE: 3/4
 SHEET: 1 OF 1