


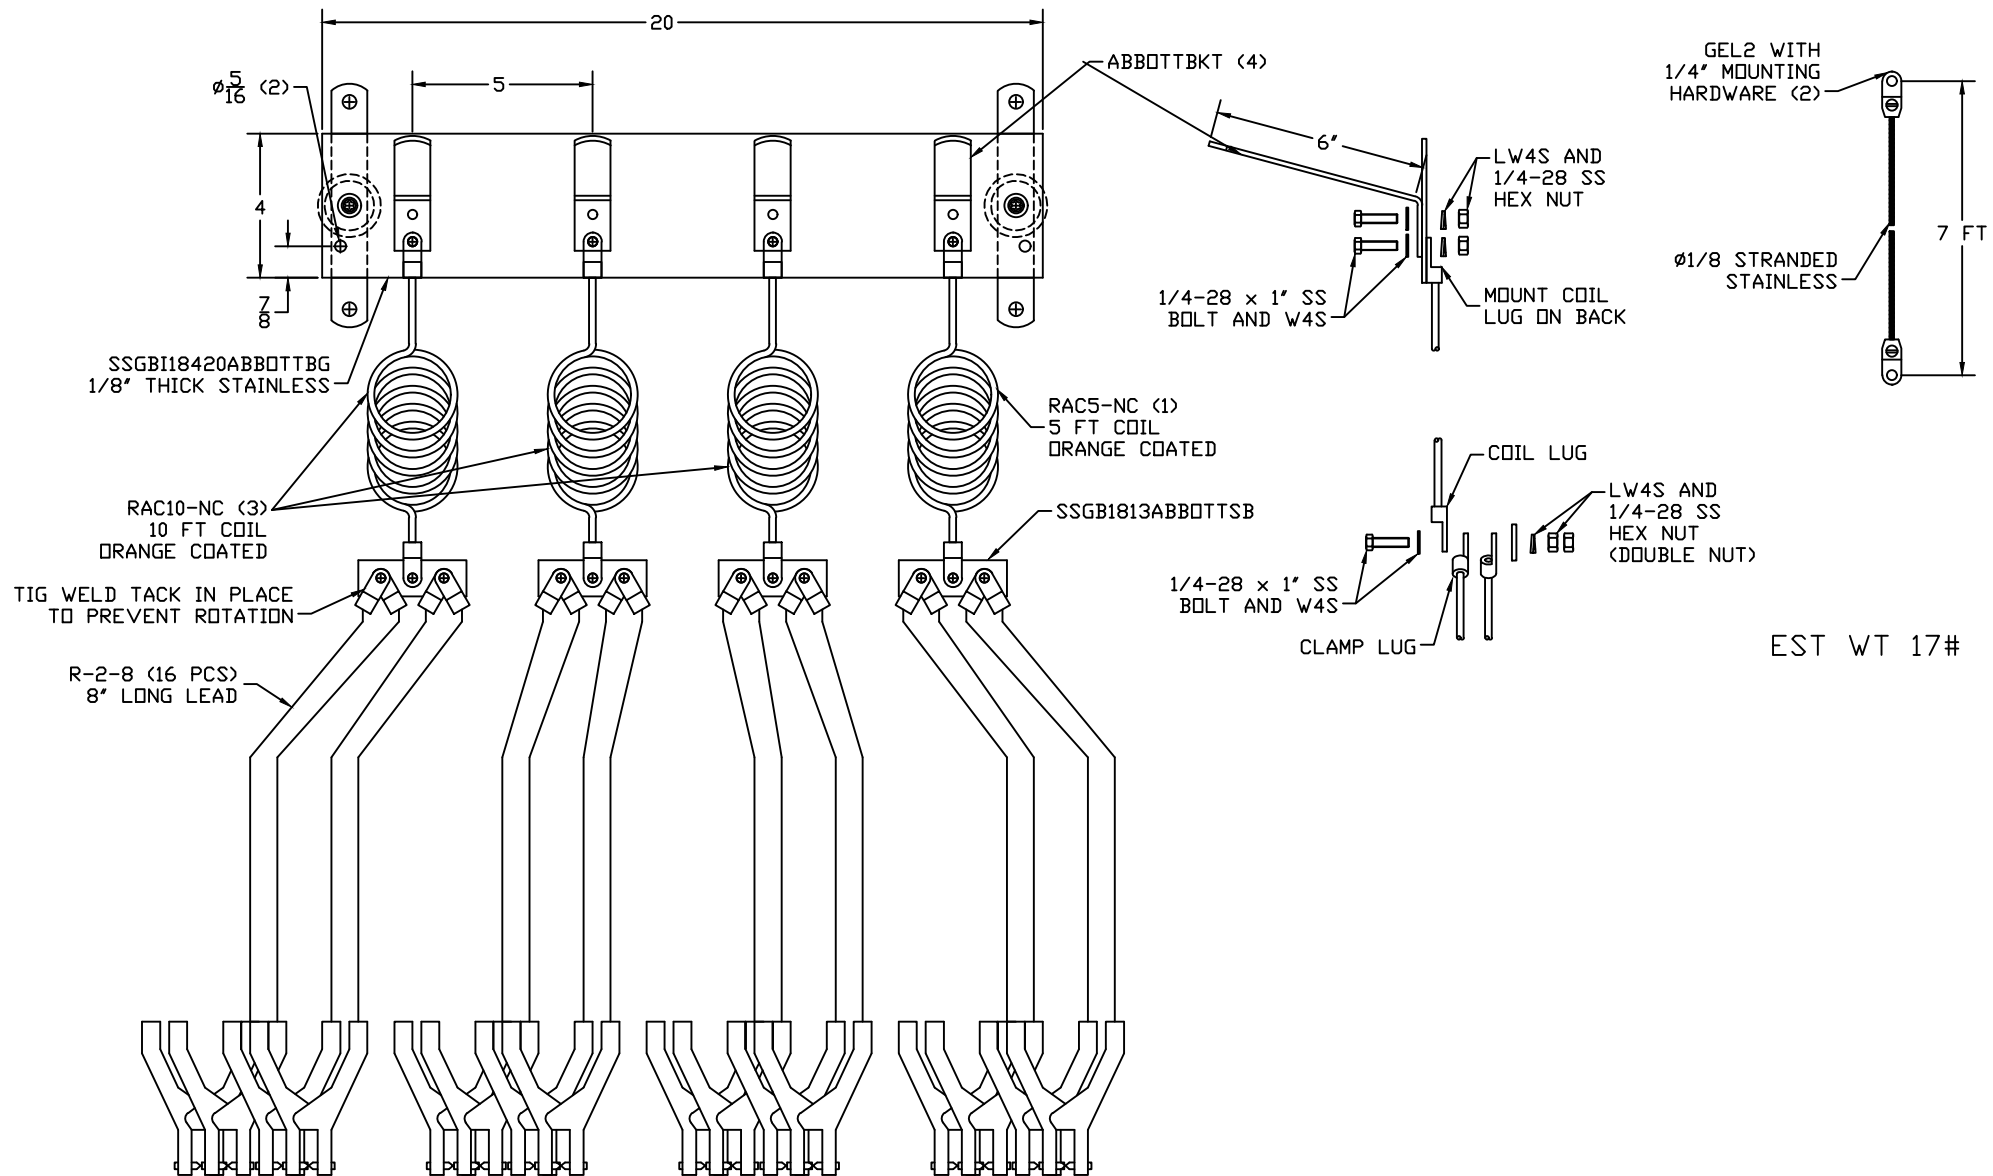

APPROVED

☐ AS DRAWN: _____
☐ AS NOTED: _____
 DATE: _____

THIS DOCUMENT AND THE CONTENTS THEREOF IS THE PROPERTY OF HARGER INC., AND IS FURNISHED TO YOU FOR INFORMATION ONLY. THE INFORMATION CONTAINED HEREIN IS CONFIDENTIAL AND OF A PROPRIETARY NATURE AND MUST NOT BE DISCLOSED TO THIRD PARTIES WITHOUT THE EXPRESS WRITTEN APPROVAL OF HARGER INC.

A		REDESIGN PER CUST.	111601	LAL
LET	REVISION		DATE	BY
TOLERANCES UNLESS NOTED:		3RD ANGLE PROJECTION		
FRACTIONAL		+/- 1/16		
DECIMAL		+/- .030		
BREAK SHARP EDGES				

PART NO. ABBOTTBG
 BARREL GROUNDING ASSEMBLY
 ABBOTT

DRAWN BY:
 LAL
 CHECKED BY:
 DATE:
 111301

HARGER

301 ZIEGLER DRIVE
 GRAYSLAKE, IL 60030
 (847) 548-8700

REVISION:
 A
 SCALE:
 3/16
 SHEET:
 1 OF 1