


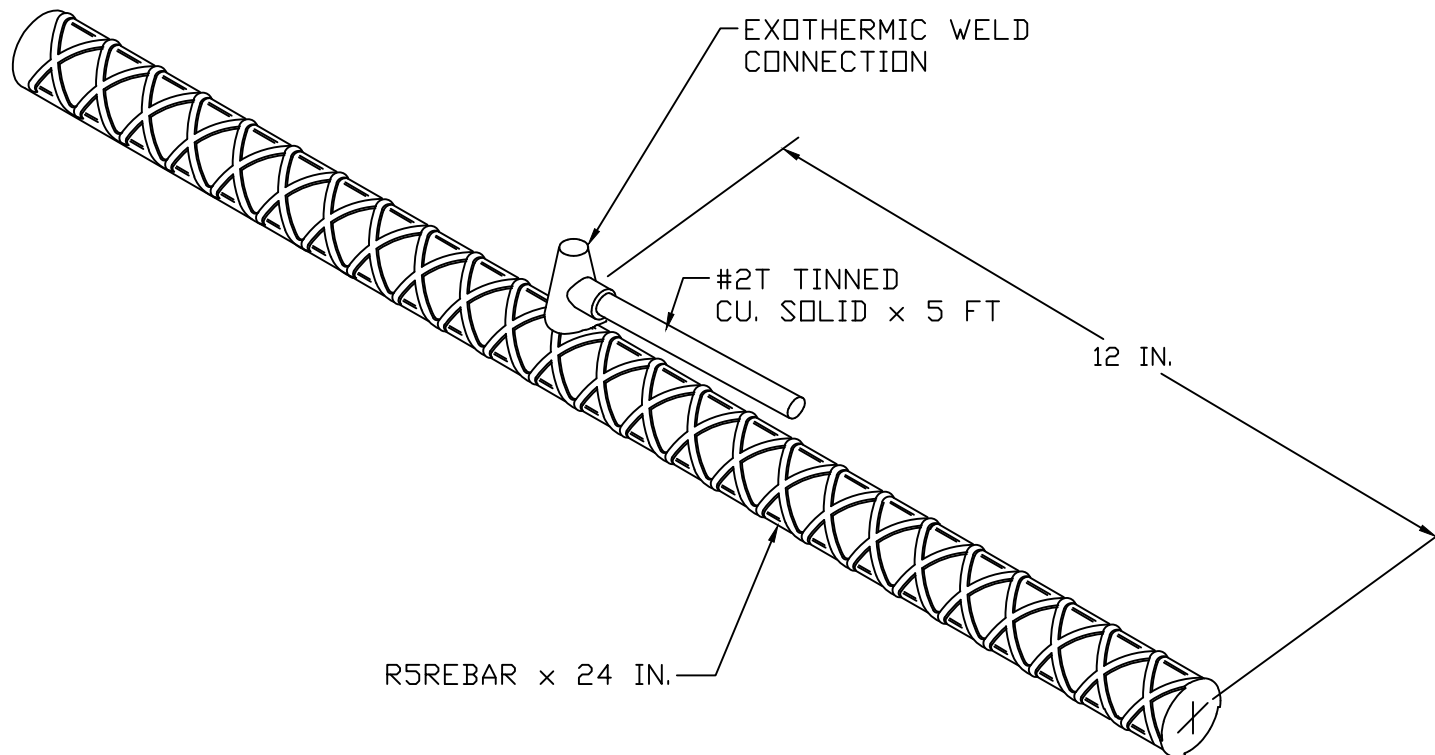

REBAR GROUNDING ASSEMBLY

EST WT 2.5#

APPROVED

☐ AS DRAWN: _____

☐ AS NOTED: _____

DATE: _____

THIS DOCUMENT AND THE CONTENTS THEREOF IS THE PROPERTY OF HARGER INC., AND IS FURNISHED TO YOU FOR INFORMATION ONLY. THE INFORMATION CONTAINED HEREIN IS CONFIDENTIAL AND OF A PROPRIETARY NATURE AND MUST NOT BE DISCLOSED TO THIRD PARTIES WITHOUT THE EXPRESS WRITTEN APPROVAL OF HARGER INC.

A	WAS WRPSLV	041108	DVB
LET	REVISION	DATE	BY
TOLERANCES UNLESS NOTED:			
FRACTIONAL		+/- 1/16	
DECIMAL		+/- .030	
BREAK SHARP EDGES		3RD ANGLE PROJECTION	

PART NO. RB5GA2TX5
REBAR GROUNDING ASSEMBLY

DRAWN BY: DVBV
CHECKED BY: _____
DATE: 020109

HARGER™

301 ZIEGLER DRIVE
GRAYSLAKE, IL 60030
(847) 548-8700

REVISION: A
SCALE: 1/2
SHEET: 1 OF 1